


Framing Wall B

Bottom Beam Rests Directly on Deck

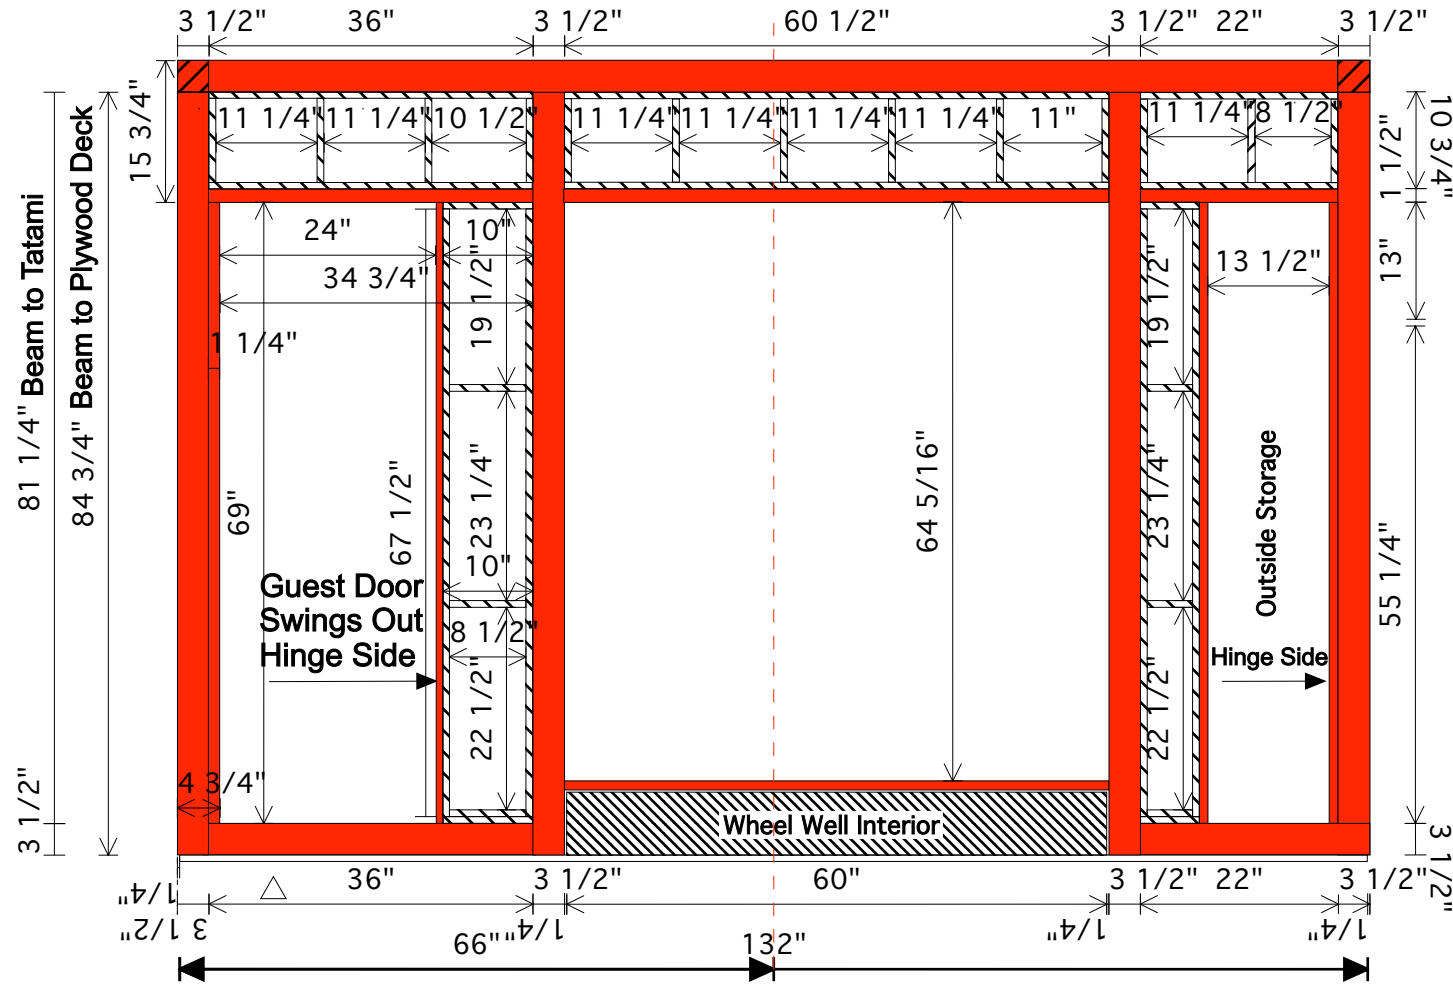

ANCHOR **(B)** All 4x4 beams and bench top in the drawing project 1/4" beyond trailer bed.

Measured from Post Corner
Not from Trailer Edge

If possible, the door on this side should be easily removable. Having the door swing outward is documentable Chashitsu p. 70.

Approved 2009/05/04
Checked 2009/05/27

On this side - A hinged shed roof will be attached to the bottom of the upper beam and will cover at least the guest door and machiai areas. When extended, it will project 12". The Lower part of the exterior wall above the wheel well is inset from the edge of the deck. This deliberately minimizes wall thickness in the area of the guest window. It also allows development of this space as an outdoor waiting area. This is different from side D.