


Framing Wall BB

Bottom Beam Rests Directly on Deck

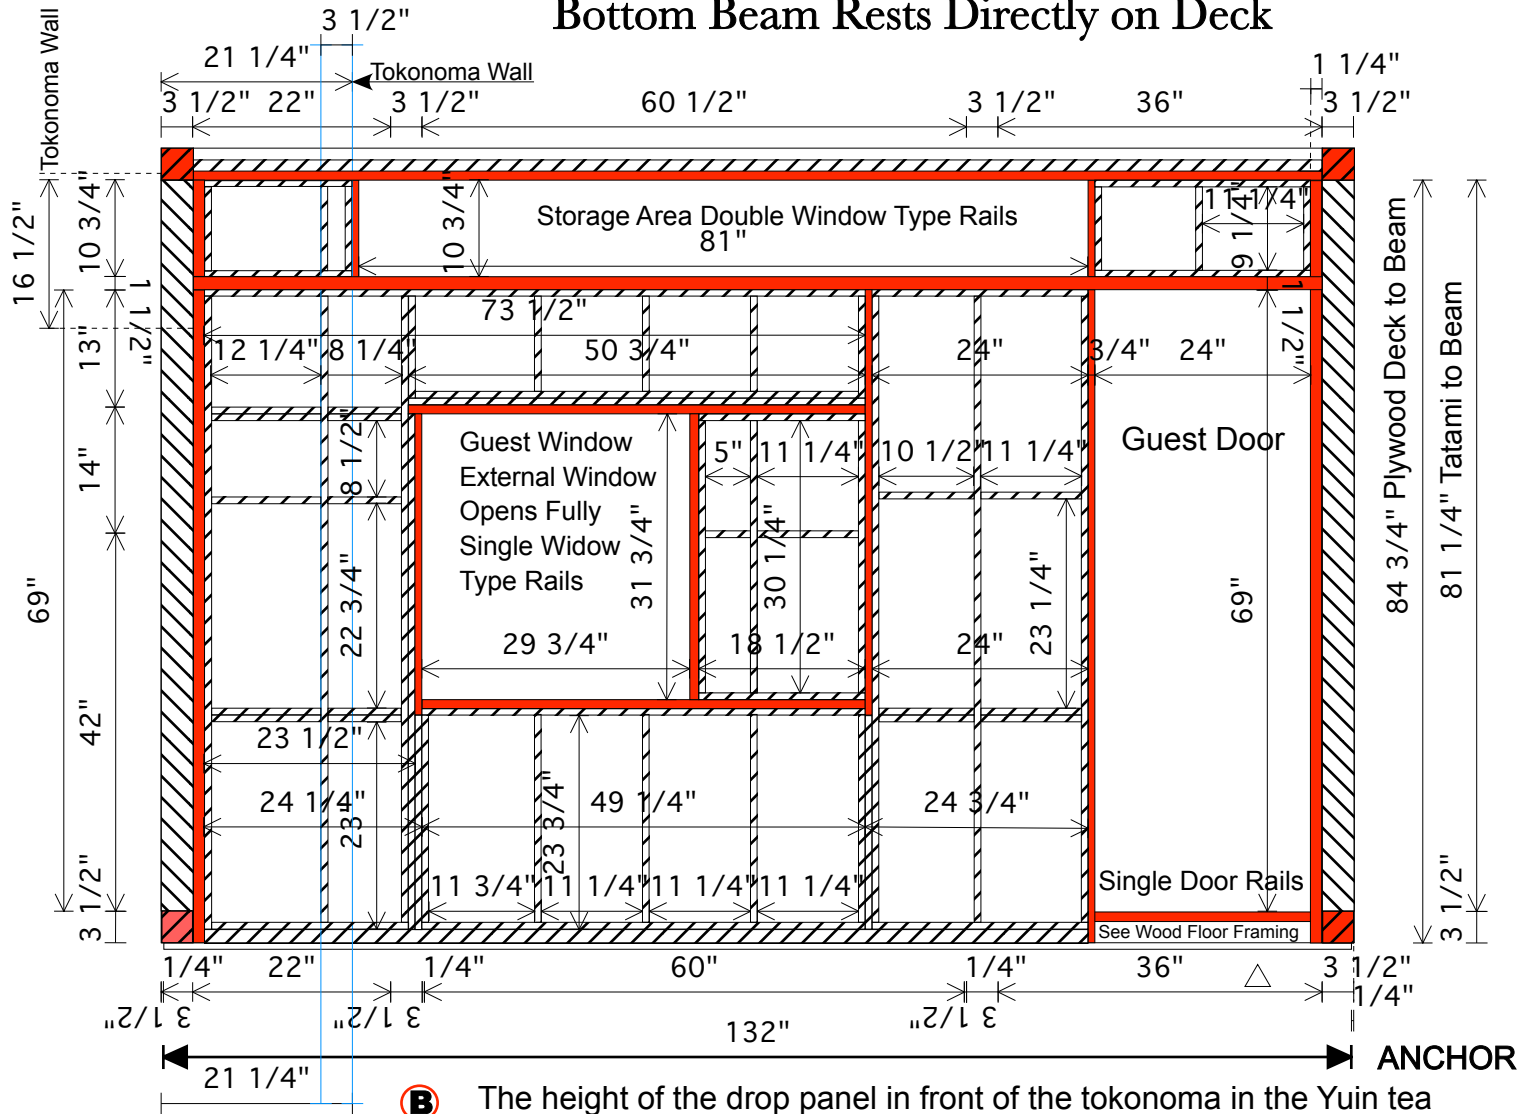

The height of the drop panel in front of the tokonoma in the Yun tea hut appears to be 41.71163 cm = 16.4219". (Chashitsu plate 55)

Measured from Post Corner
Not from Trailer Edge

Approved 2009/05/04
Checked 2009/05/27