


Framing Wall DD

Bottom Beam Rests Directly on Deck

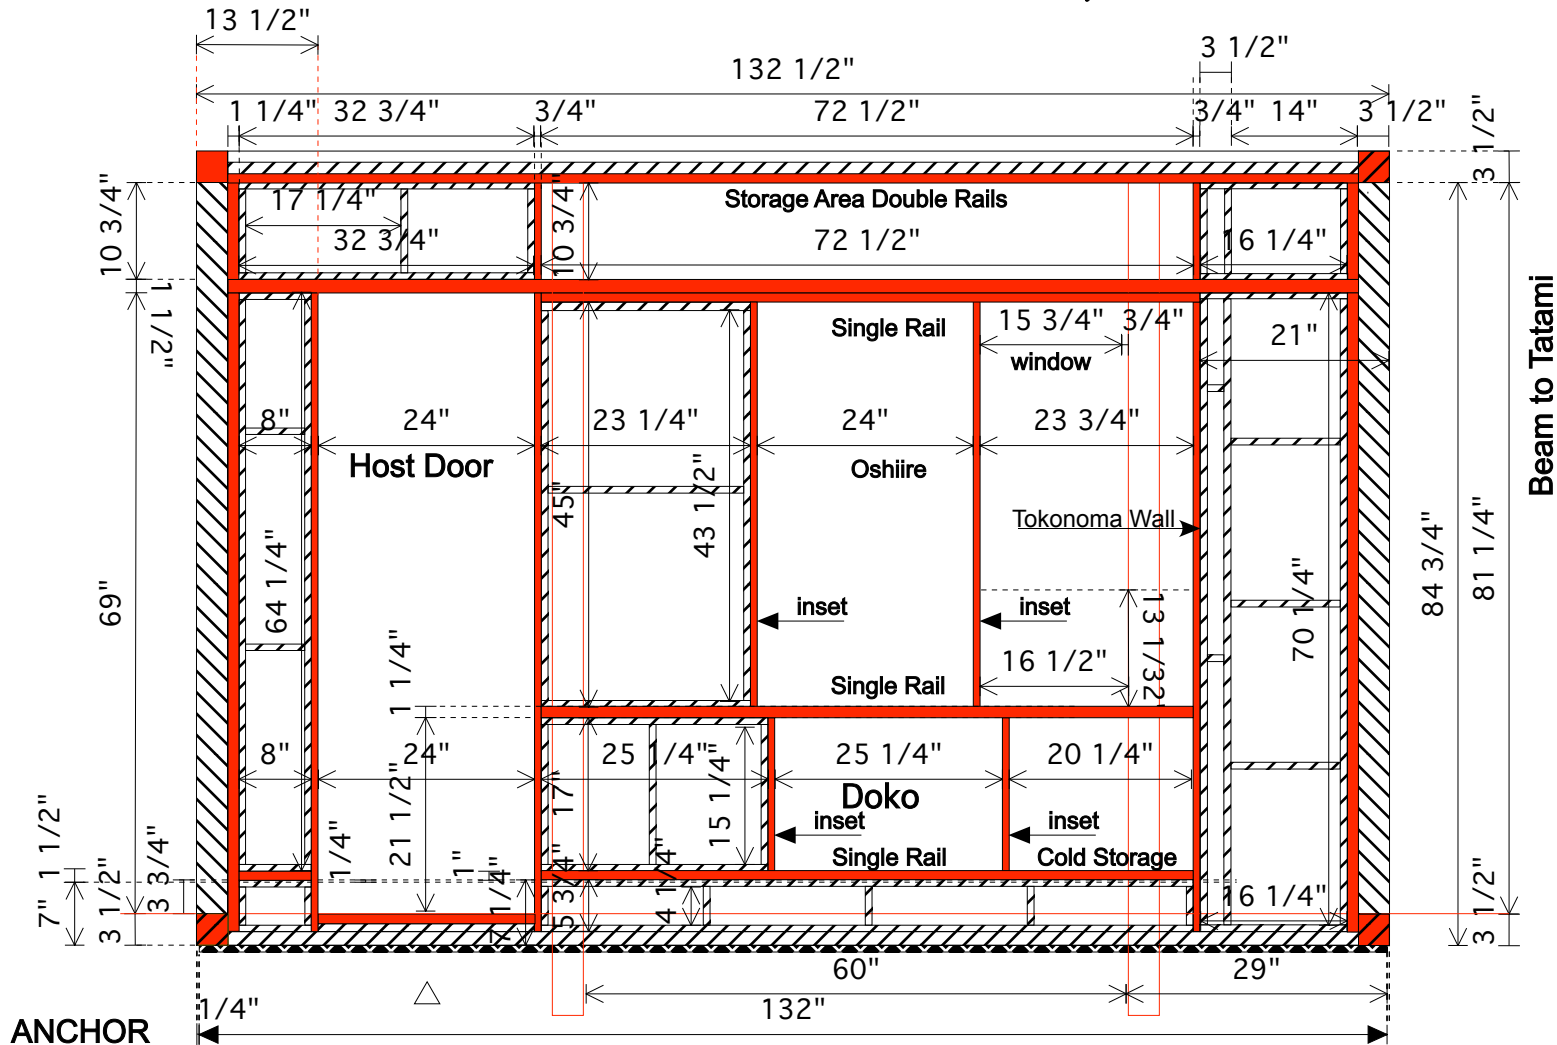

- D** All 4x4 beams in the drawing project 1/4" beyond trailer bed
Other woodwork and plywood siding is flush with edge of trailer bed.

Cold Storage Gross Volume 10 x 17 x 20 1/4 (approx 2 cubic feet). Consider either a boat system or building a Peltier Effect Cooler. The Peltier Thermistor requires a DC power supply. Be sure to include a motor cycle battery so that the unit can run on a trickle charge from the AC supply.

Approved 2009/05/04
Checked 2009/05/27

On this side - The exterior plywood wall is flush for it's entire length. This is different from side B where the wall above the wheel well is inset. The exterior window for this side is flush with the inner wall.