


# Interior Plywood Wall CC

Bottom Beam Rests Directly on Deck

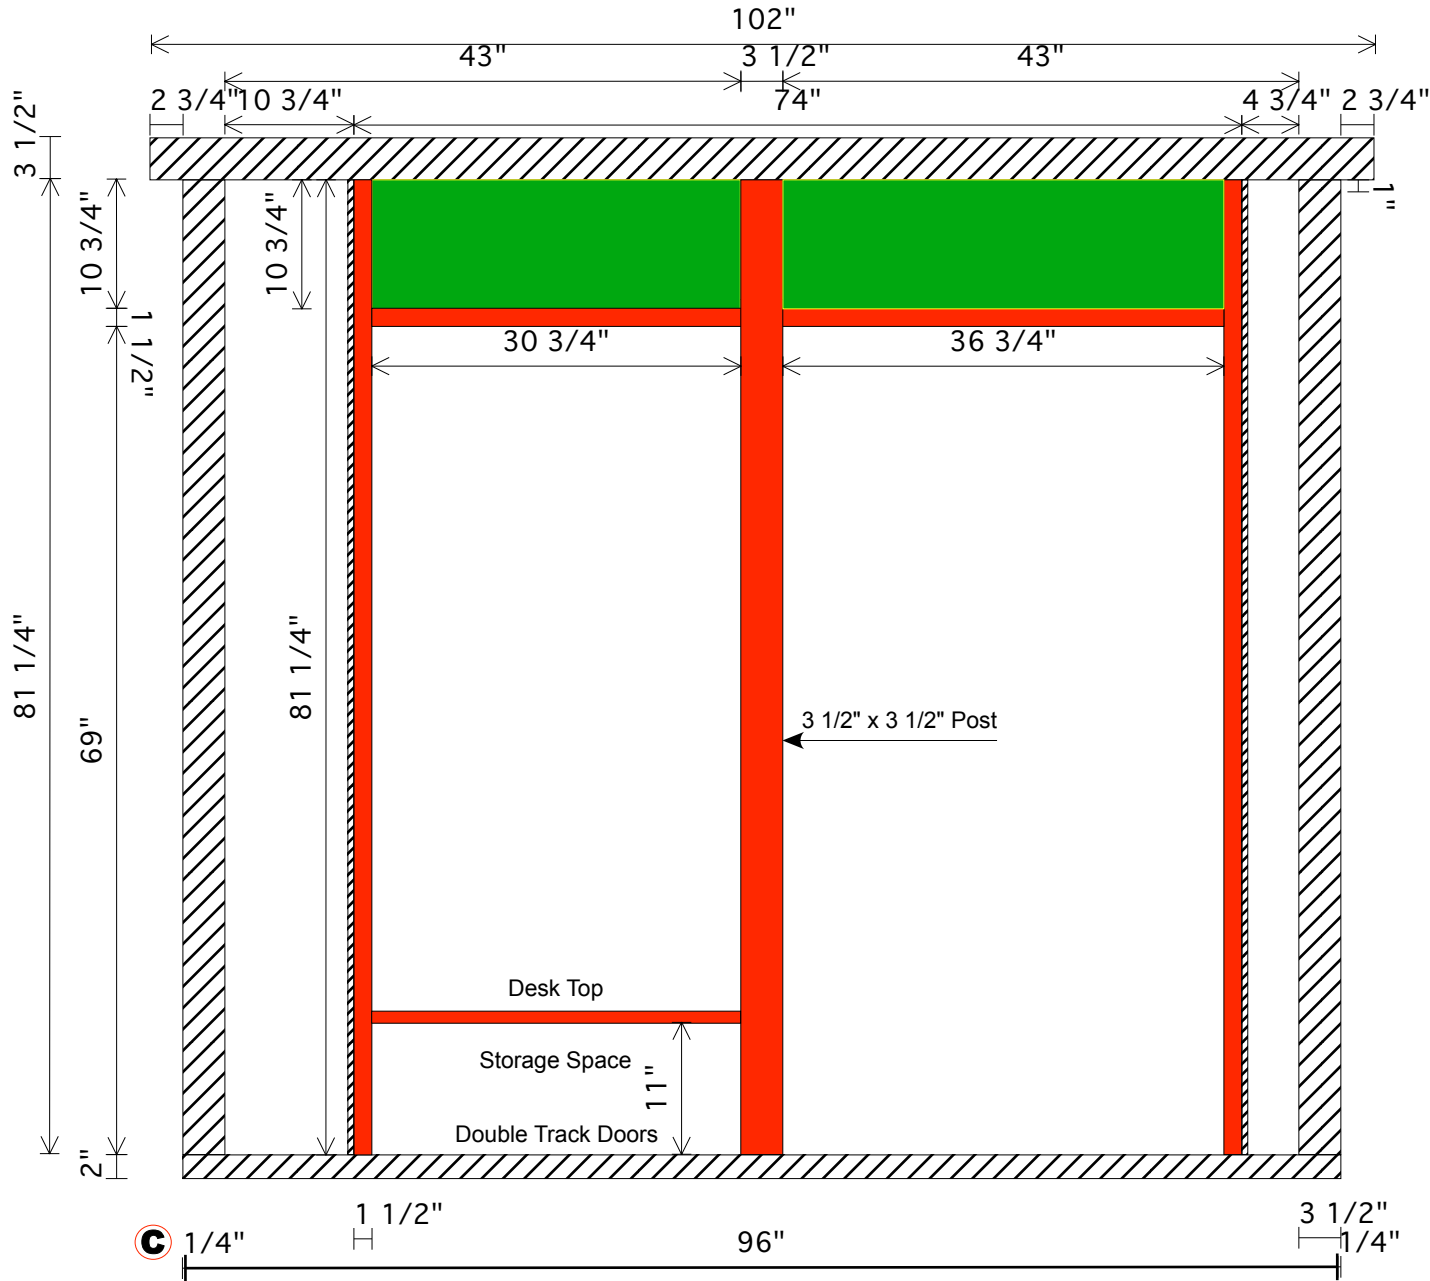

Note: This drawing principally concerns the drop wall for the Tokonoma and the adjacent area.

In this case we have a measurement available in 茶室』 page 79.

ANCHOR

Approved 2009/06/08

Checked 2009/06/08