


Roof Framing Top View

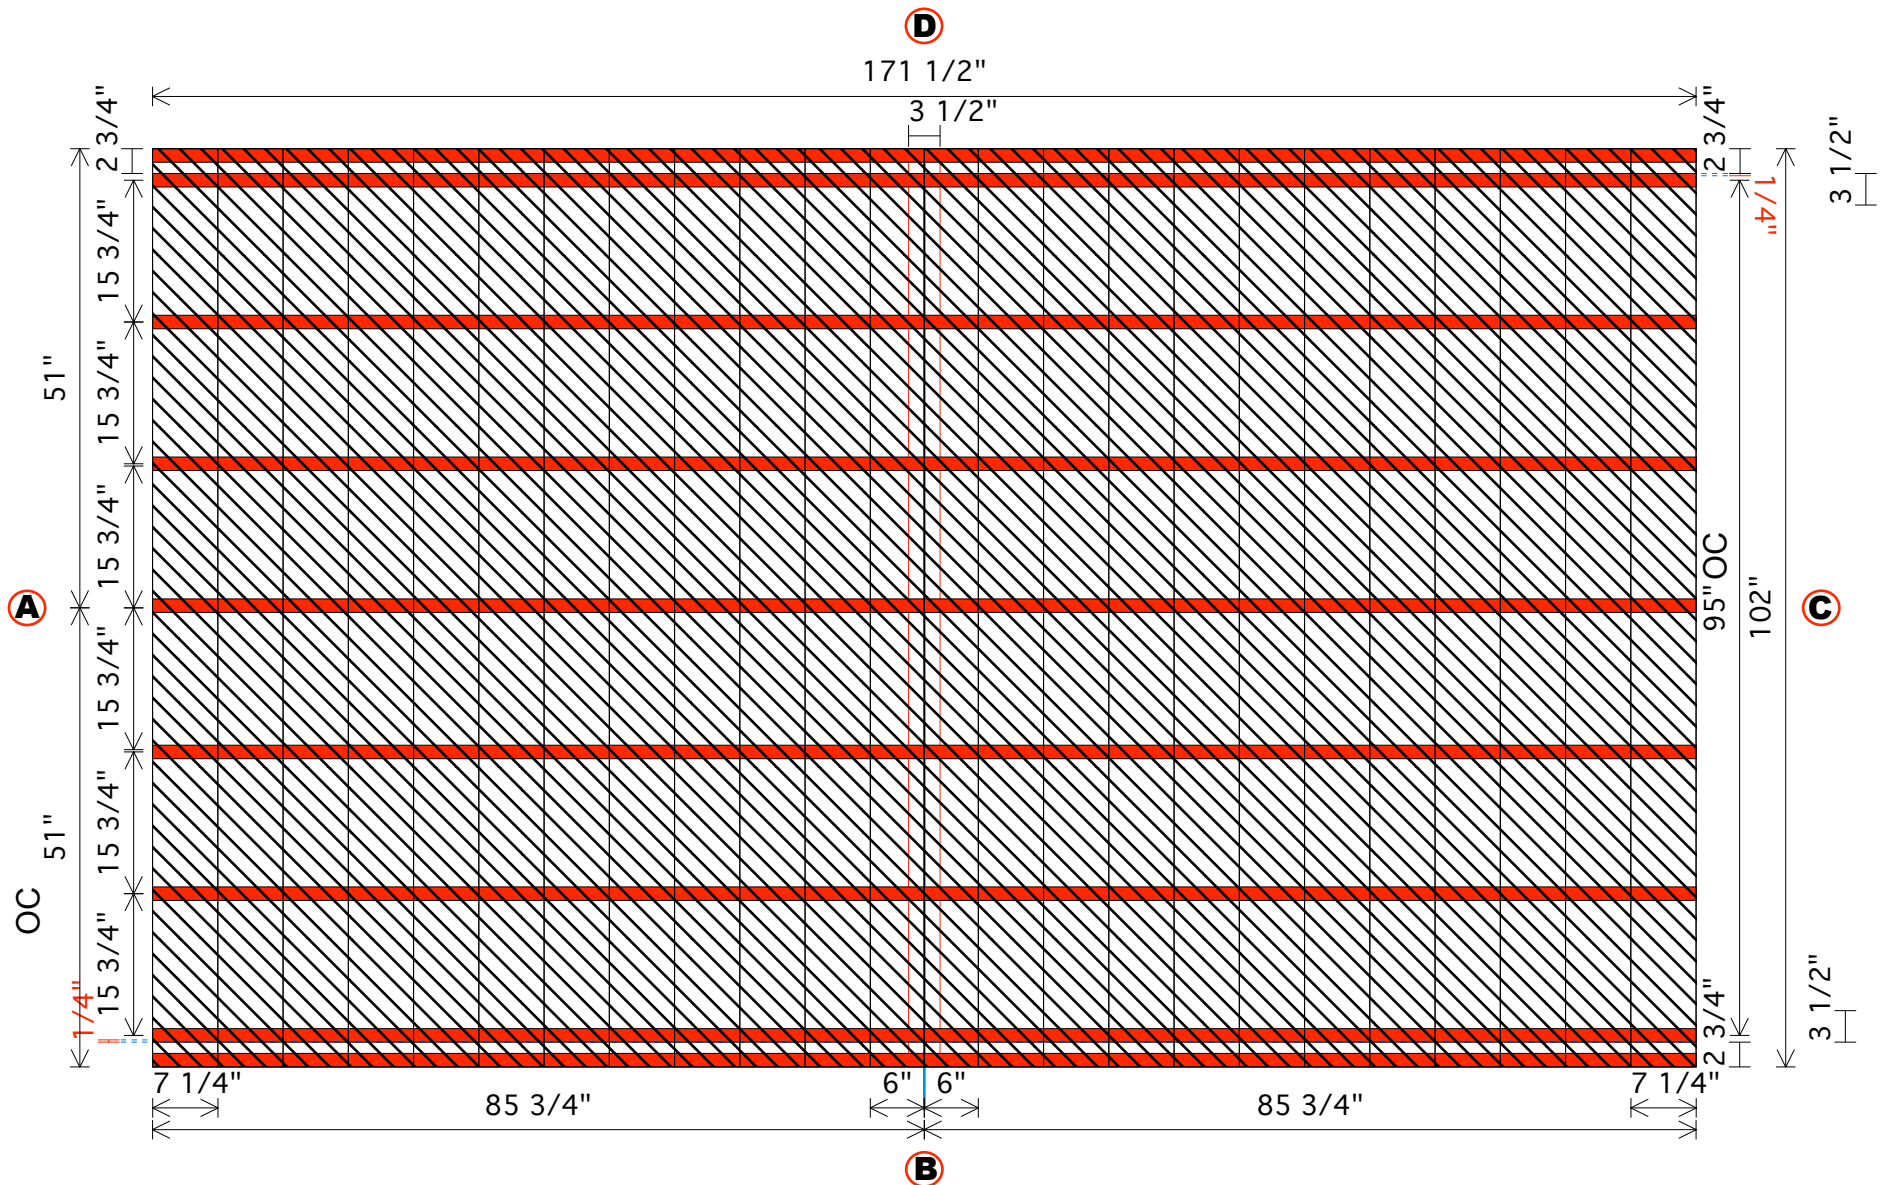

Rafters 化粧重木 (1.5寸 x 1.8寸) (1.79 x 2.1479 in) Buy 2x4's and cut them lengthwise.

Rafter Separation 19" OC. 17 1/2" Gap. This approximates standard Japanese 1/4 間 spacing.

R905.7.1.1 Allows a minimum of 1" x 4" nominal wooden sheathing beneath the shingles.

See R905.7.5 for shingle exposure. Our slope is steeper than 4:12. Shingles are nailed with two fasteners which must penetrate at least 1/2" into the sheathing.

ANCHOR

Drawn 2009/06/23

Checked 2009/07/06

Approved 2009/00/00