


Exterior Steps

R.311.7.4.1 Maximum Riser Height = 7 3/4"

R.311.7.4.2 Minimum Tread Depth = 10"

Maximum Elevation = 23 1/4"

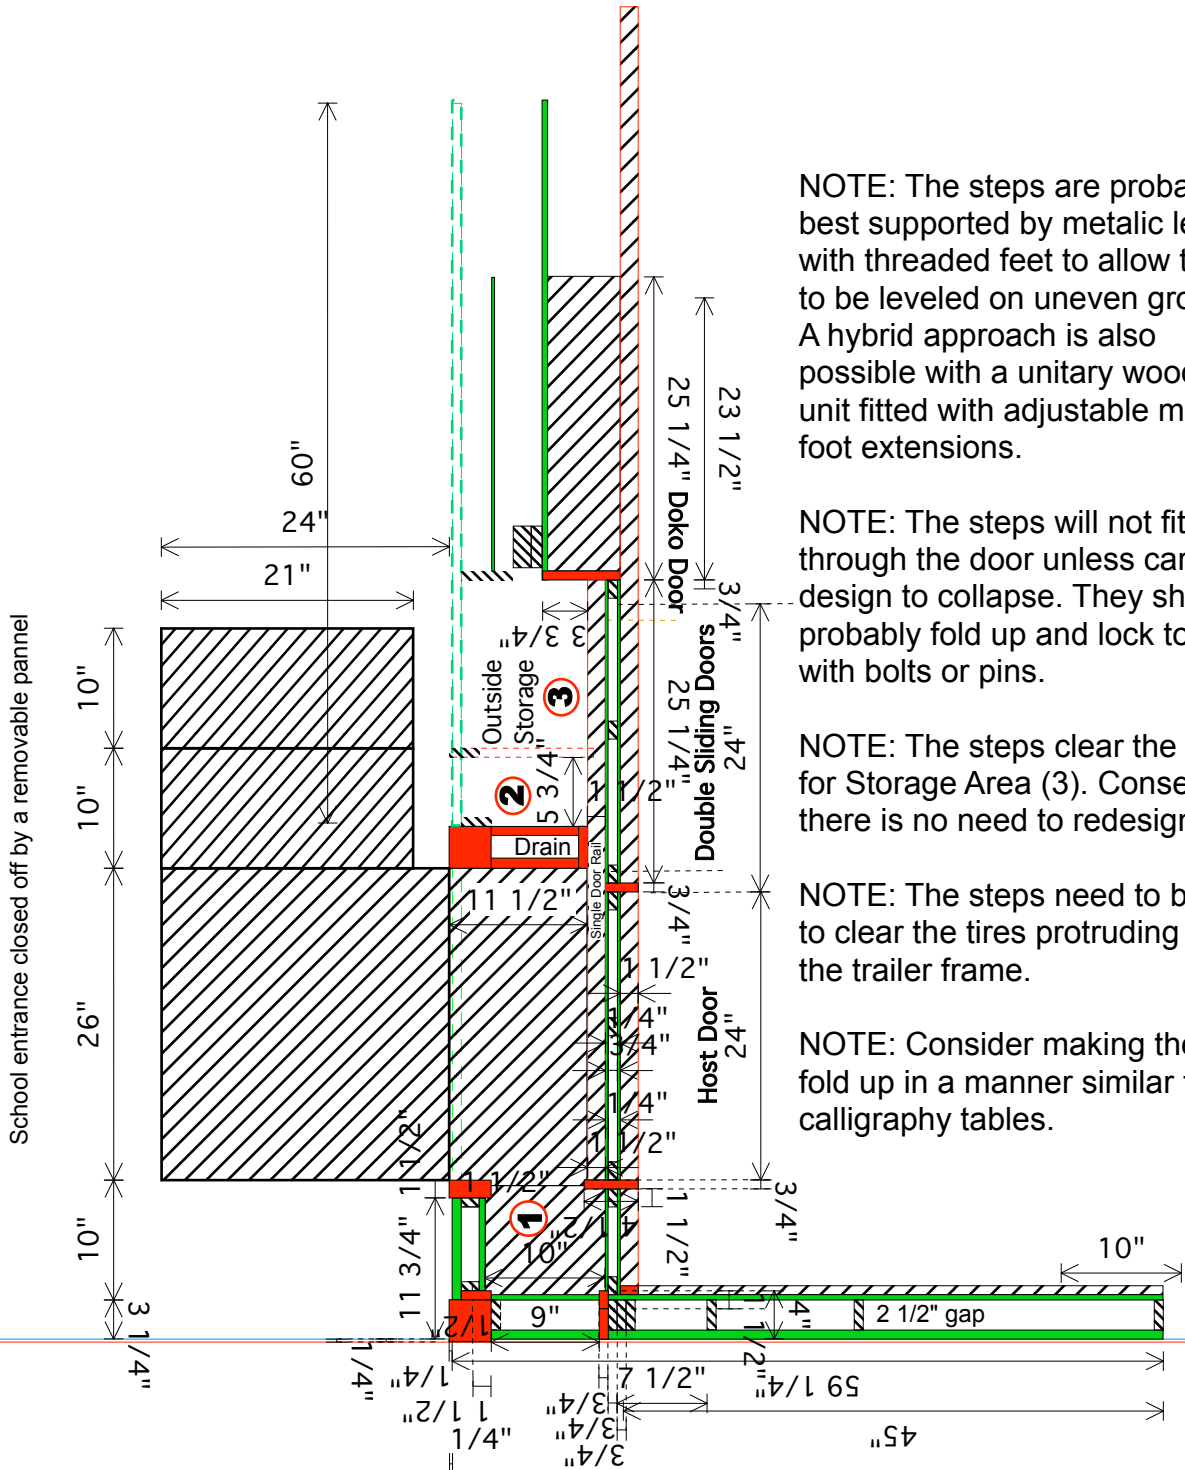

NOTE: The steps are probably best supported by metallic legs with threaded feet to allow them to be leveled on uneven ground. A hybrid approach is also possible with a unitary wooden unit fitted with adjustable metal foot extensions.

NOTE: The steps will not fit through the door unless carefully design to collapse. They should probably fold up and lock together with bolts or pins.

NOTE: The steps clear the door for Storage Area (3). Consequently, there is no need to redesign Wall D.

NOTE: The steps need to be offset to clear the tires protruding beyond the trailer frame.

NOTE: Consider making the sections fold up in a manner similar to the calligraphy tables.

School entrance closed off by a removable panel

