


Tatami Floor Joist Plan

Joists Rest on Deck

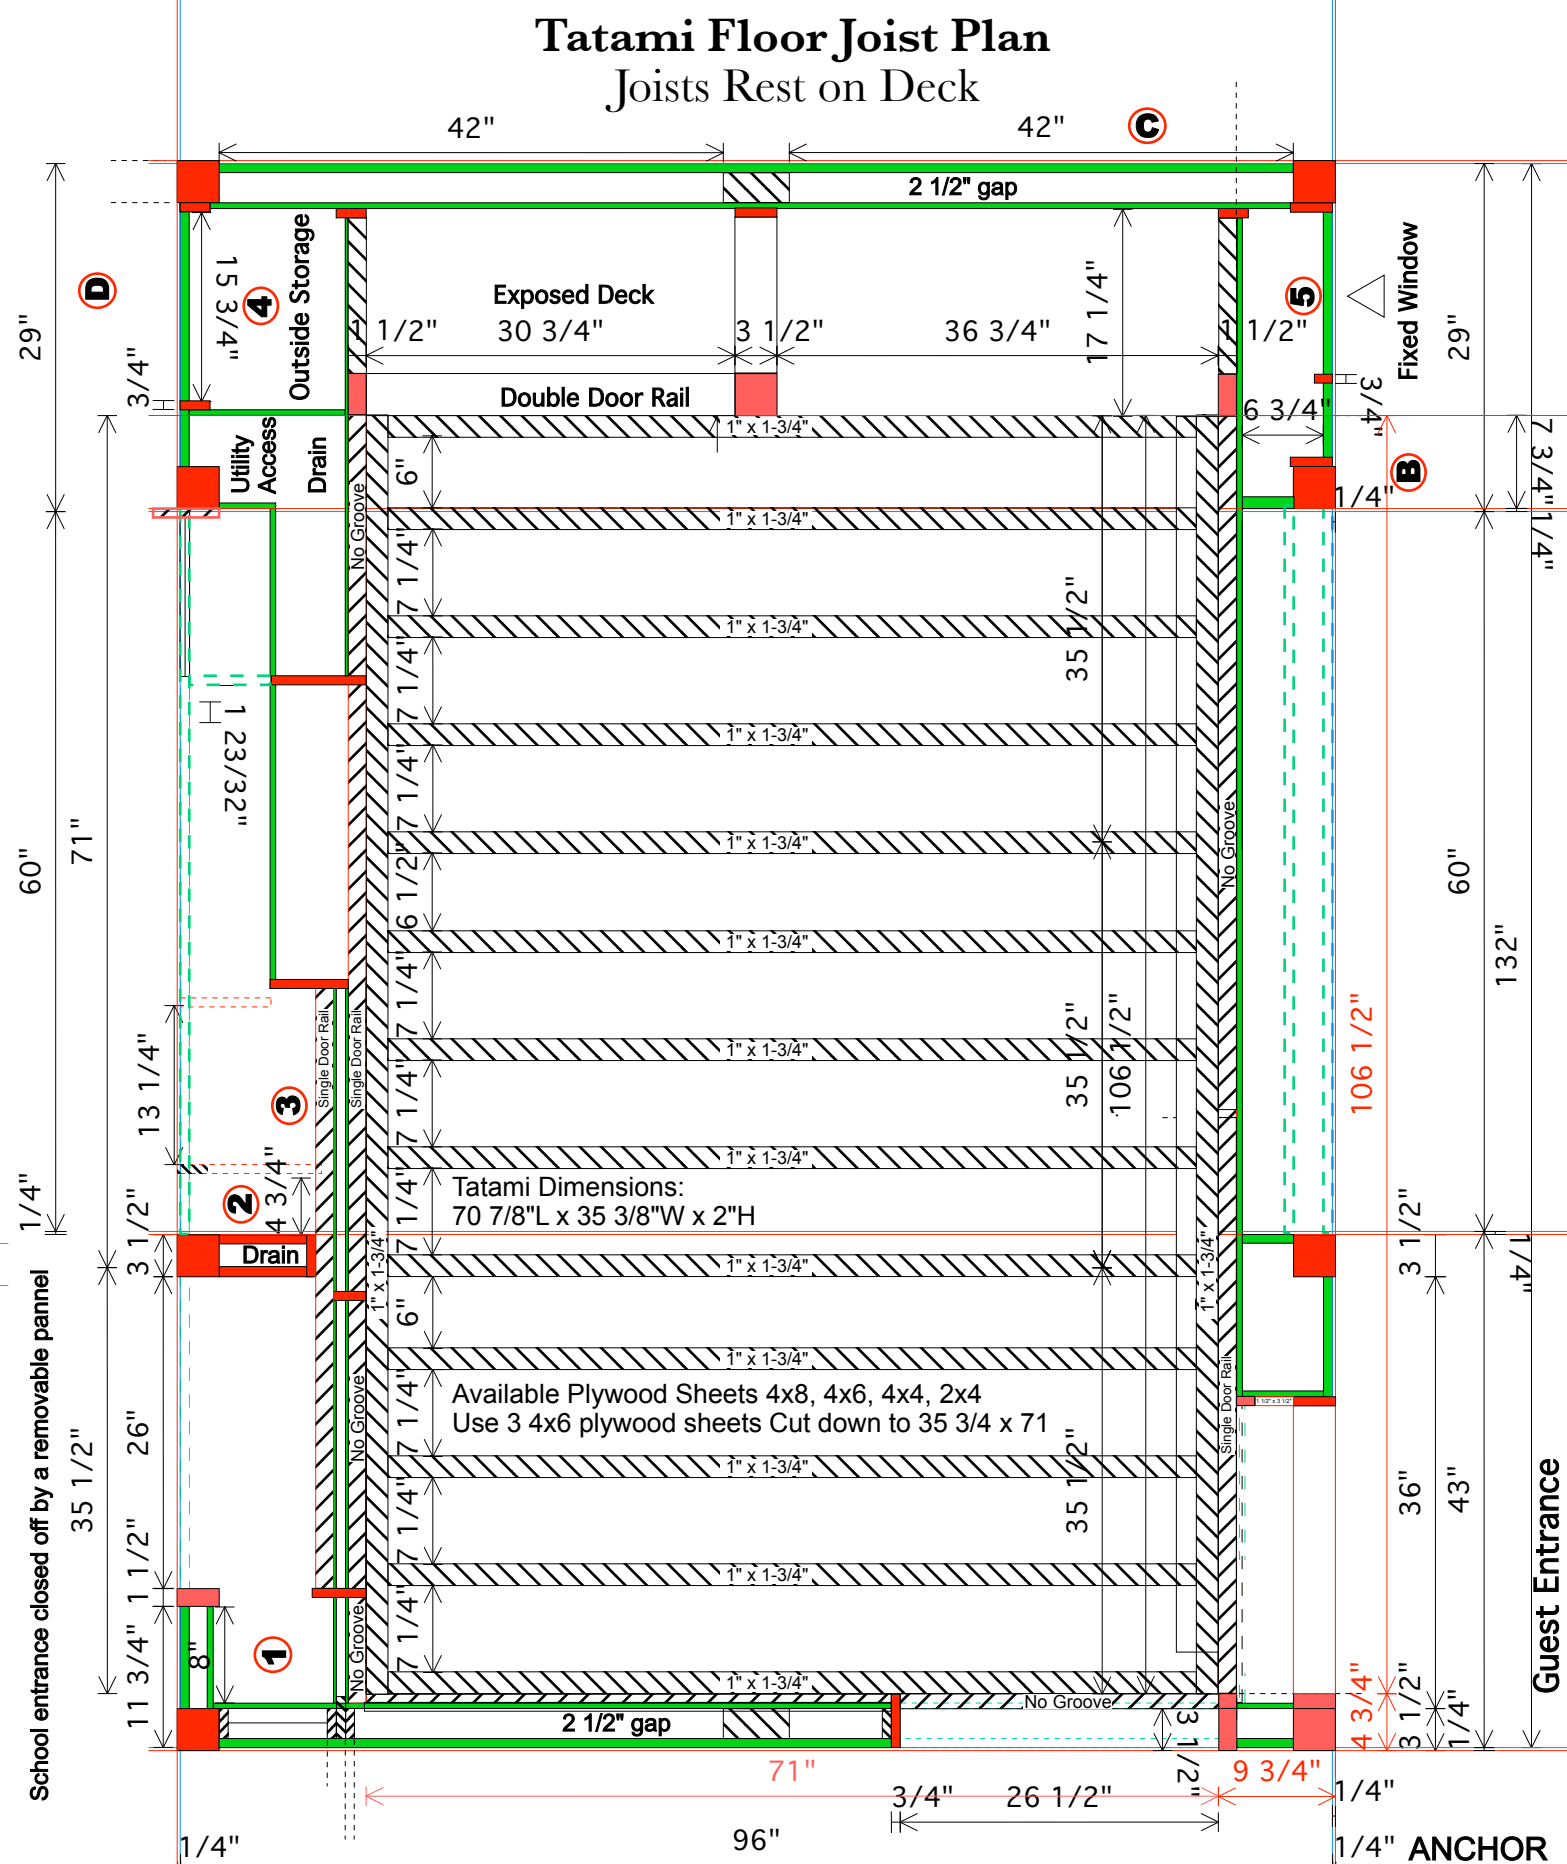

A Apply 1/32" Cork/Rubber Setting Tape to top of two layers of 1" x 3 1/2" (1 1/2 x 4) joists. Cover with 23/32" (3/4) Plywood. Top of plywood floor shall be 2 3/4" above deck surface.

Note DO NOT NAIL PLYWOOD TO JOISTS
 Plywood may be attached to joists with screws.
Note 1 1/2" Border strips are milled for single sliding doors.
Note Desk door rail is milled for double sliding doors.
Note Edging is 3/4" x 3 1/2" or 1 1/2" x 3 1/2".

Approved 2009/05/06
 Checked 2009/06/02