


Wood Floor Plan

Joists Rest on Deck

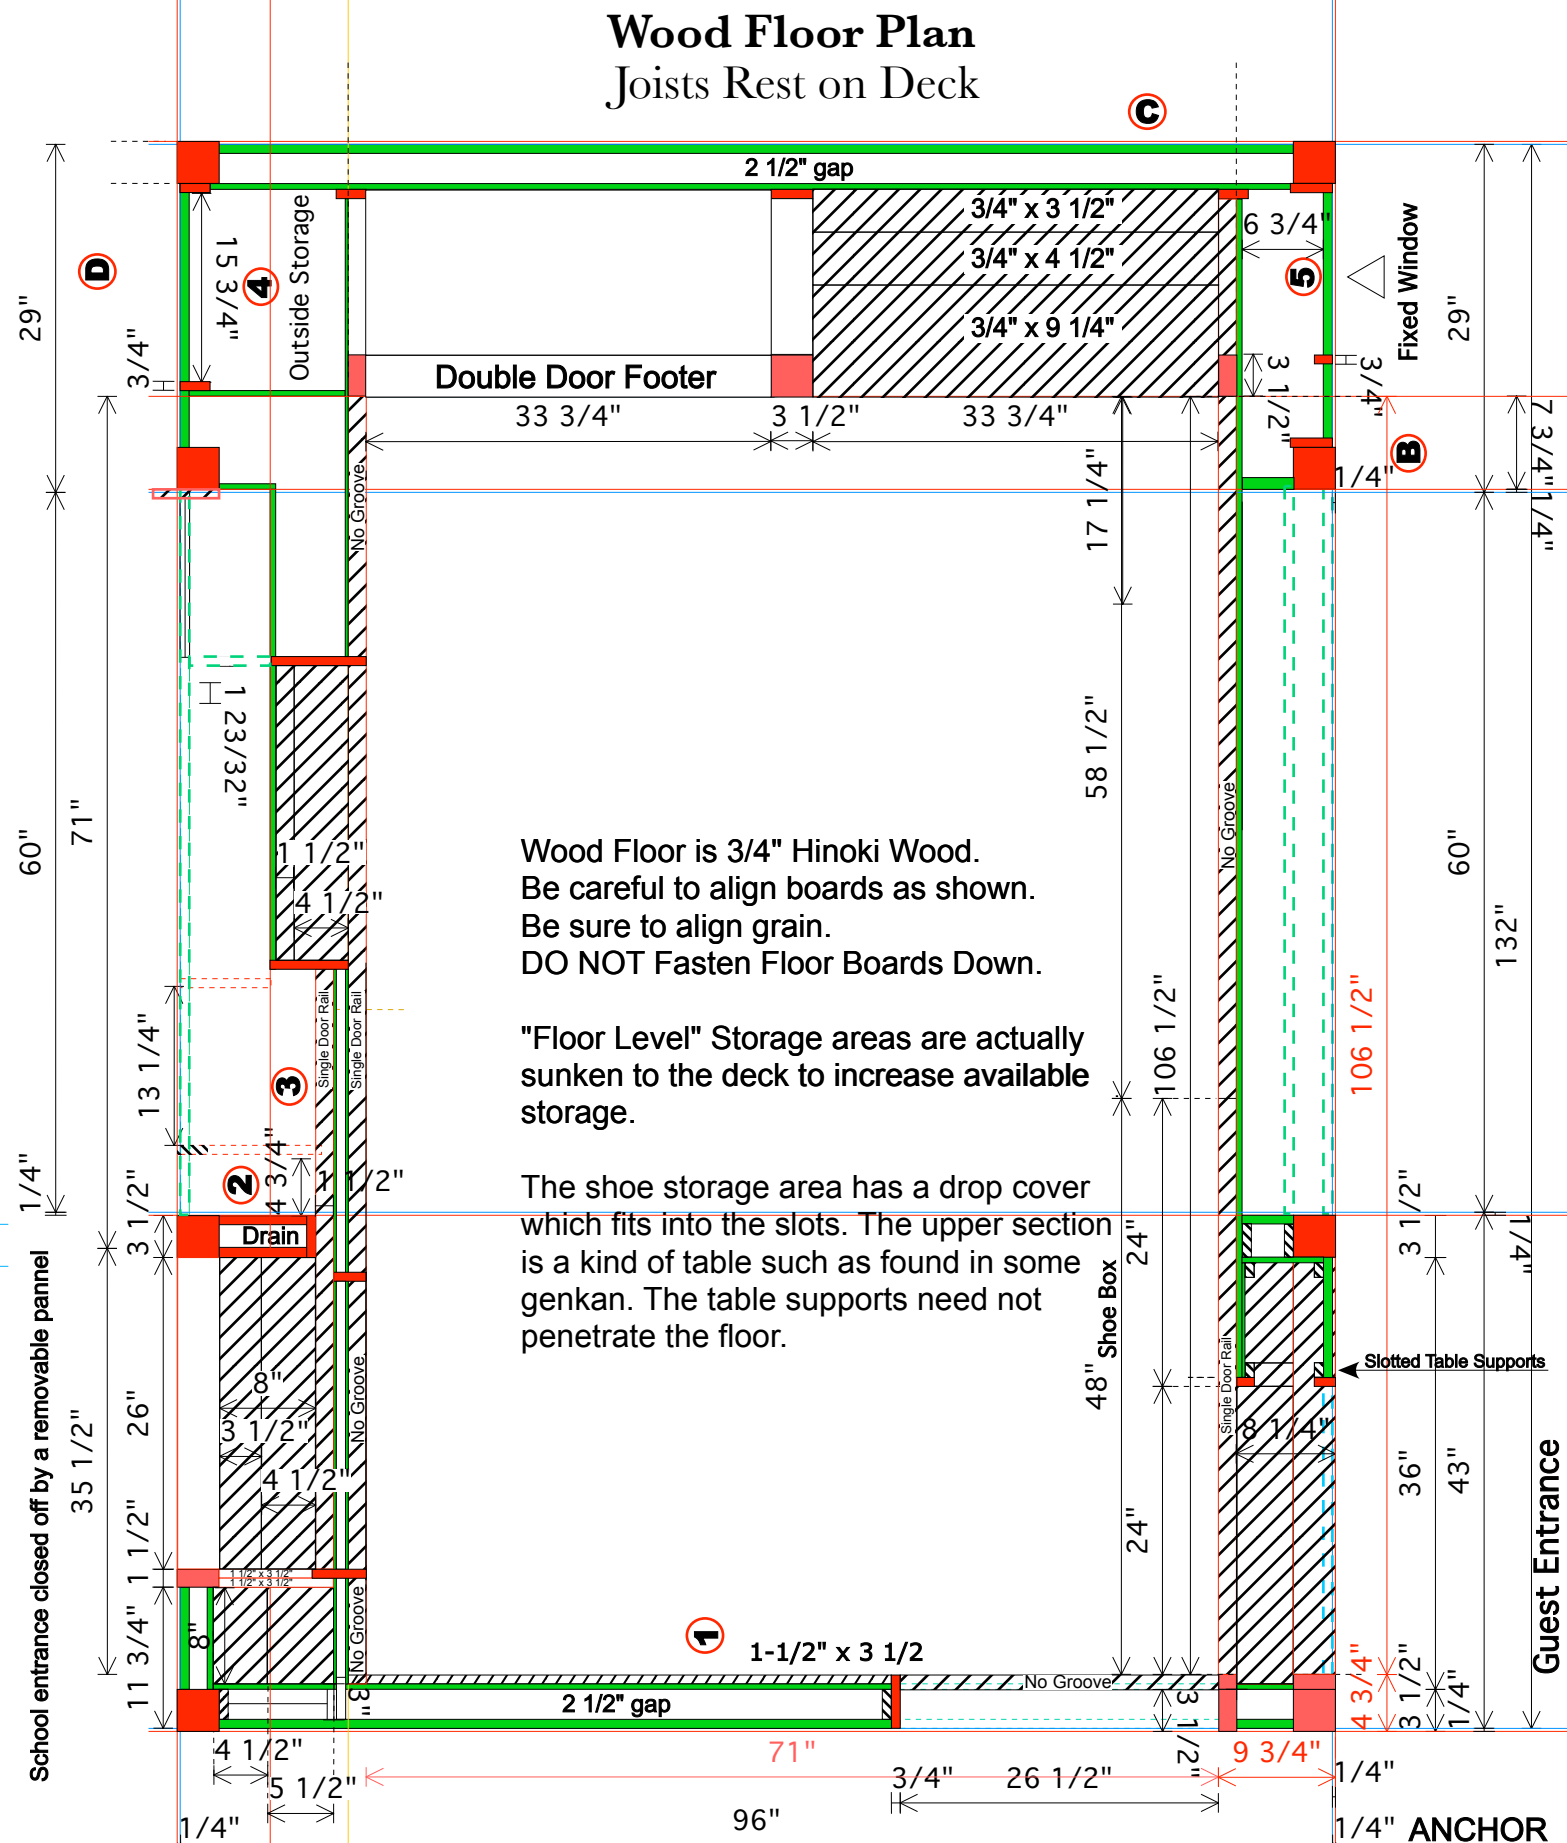

Wood Floor is 3/4" Hinoki Wood.
 Be careful to align boards as shown.
 Be sure to align grain.
 DO NOT Fasten Floor Boards Down.

"Floor Level" Storage areas are actually sunken to the deck to increase available storage.

The shoe storage area has a drop cover which fits into the slots. The upper section is a kind of table such as found in some genkan. The table supports need not penetrate the floor.

Approved 2009/05/06
 Checked 2009/05/18

A Apply 1/32" Cork/Rubber Setting Tape to top of two layers of 1" x 3 1/2" (1 1/2 x 4) joists. Cover with 23/32" (3/4) Plywood. Top of plywood floor shall be 2 3/4" above deck surface.

Note DO NOT NAIL PLYWOOD TO JOISTS
 Plywood may be attached to joists with screws.
Note 1 1/2" Border strips are milled for single sliding doors.
Note Desk door rail is milled for double sliding doors.
Note Edging is 3/4" x 3 1/2" or 1 1/2" x 3 1/2".